



Orland Park 143rd Street Metra Station Land Use Plan – Schematic #1

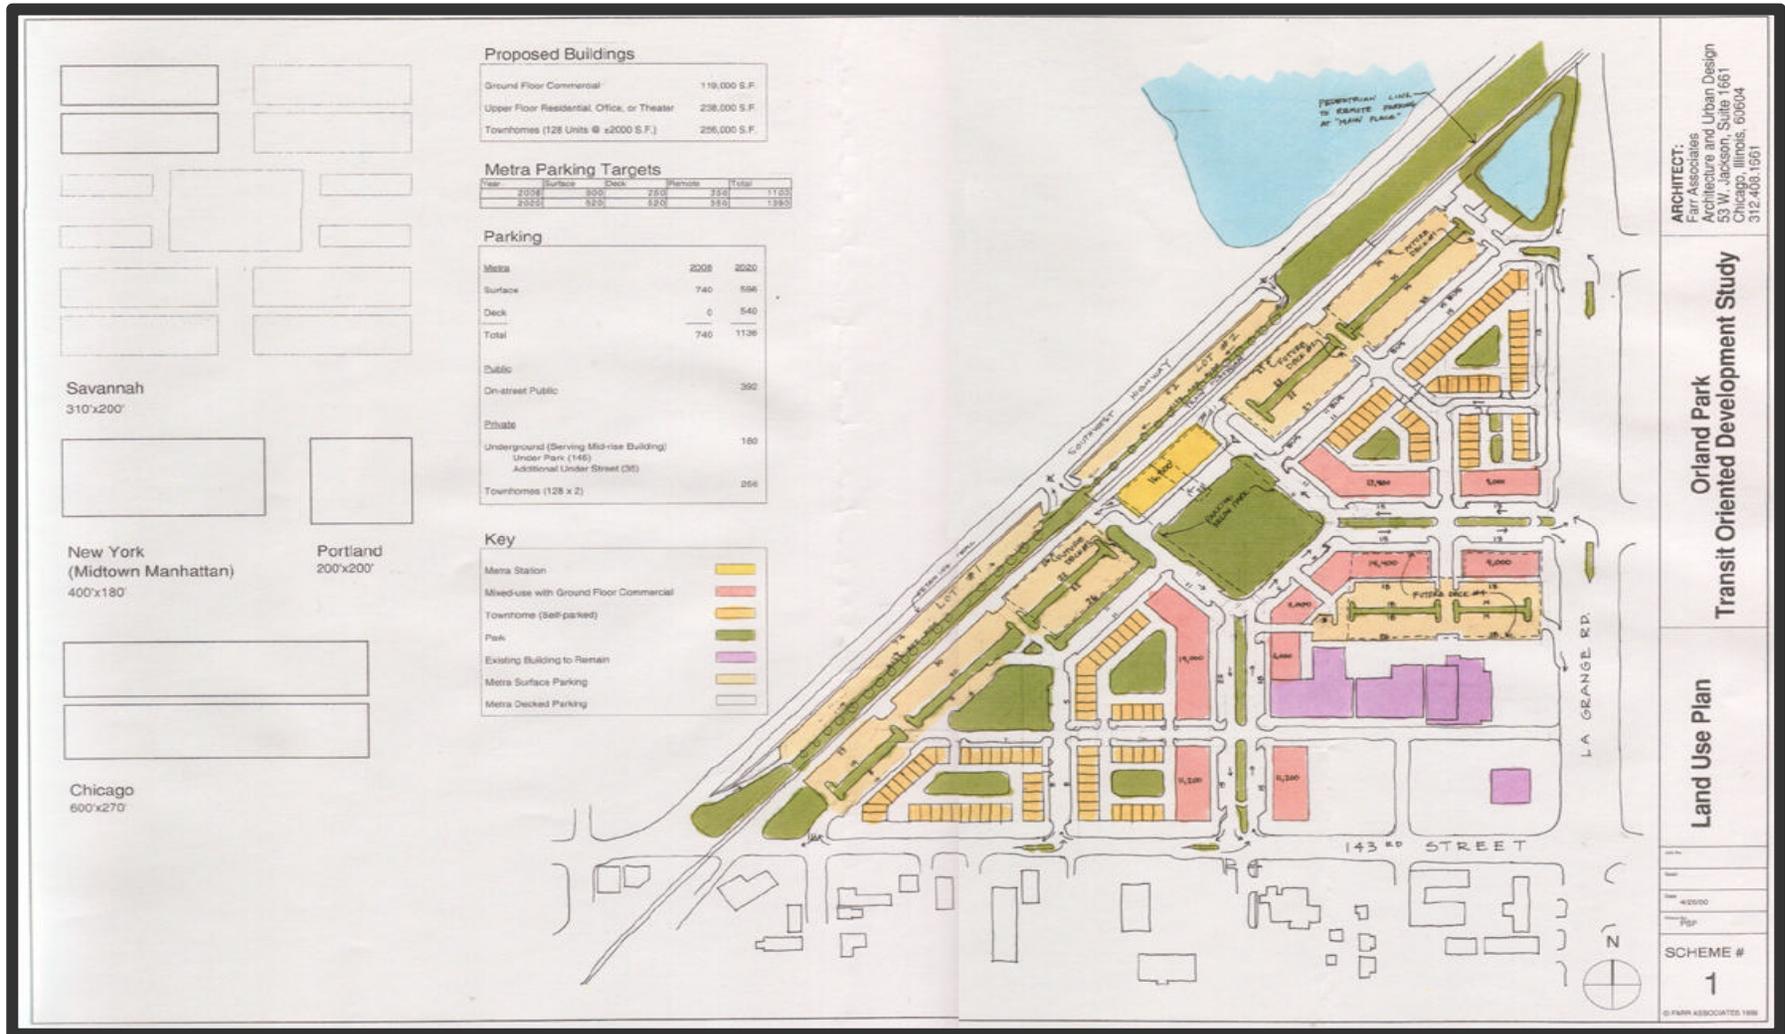

**Study Completed:
Consultant:**

**November, 2000
Farr Associates**


Orland Park 143rd Street Metra Station Land Use Plan – Schematic #2

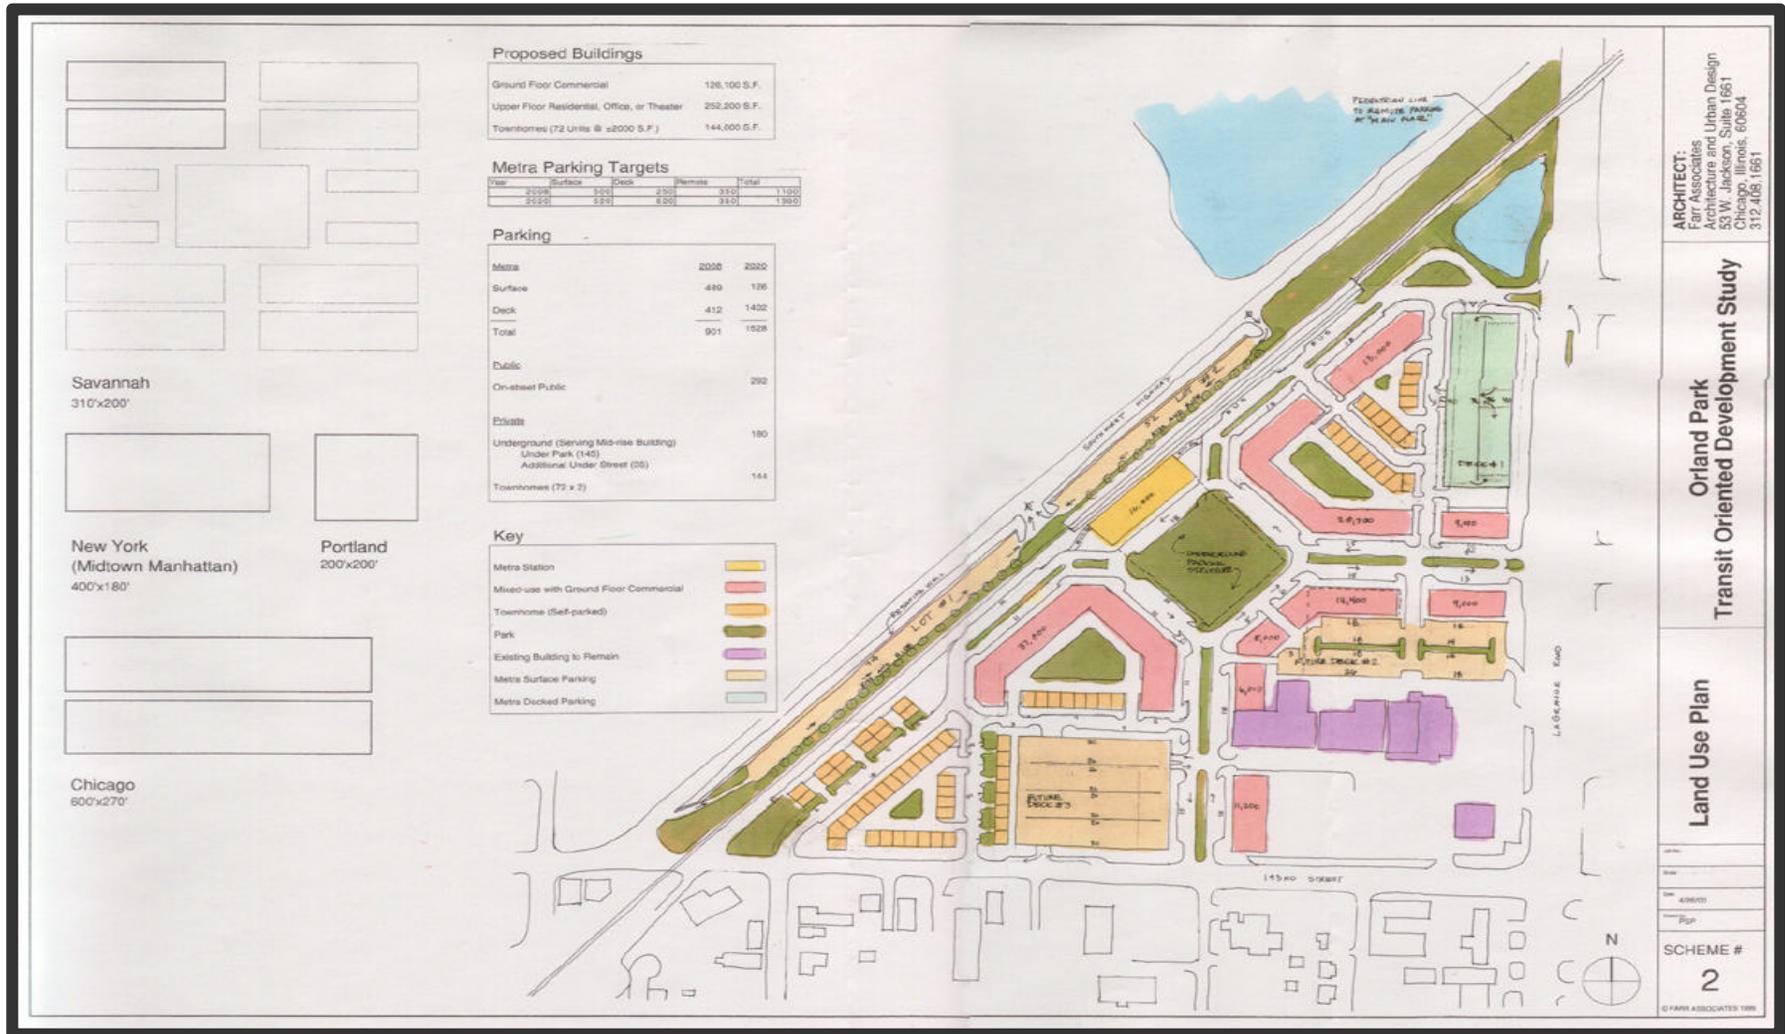

**Study Completed:
Consultant:**

**November, 2000
Farr Associates**


Orland Park 143rd Street Metra Station Land Use Plan – Schematic #3

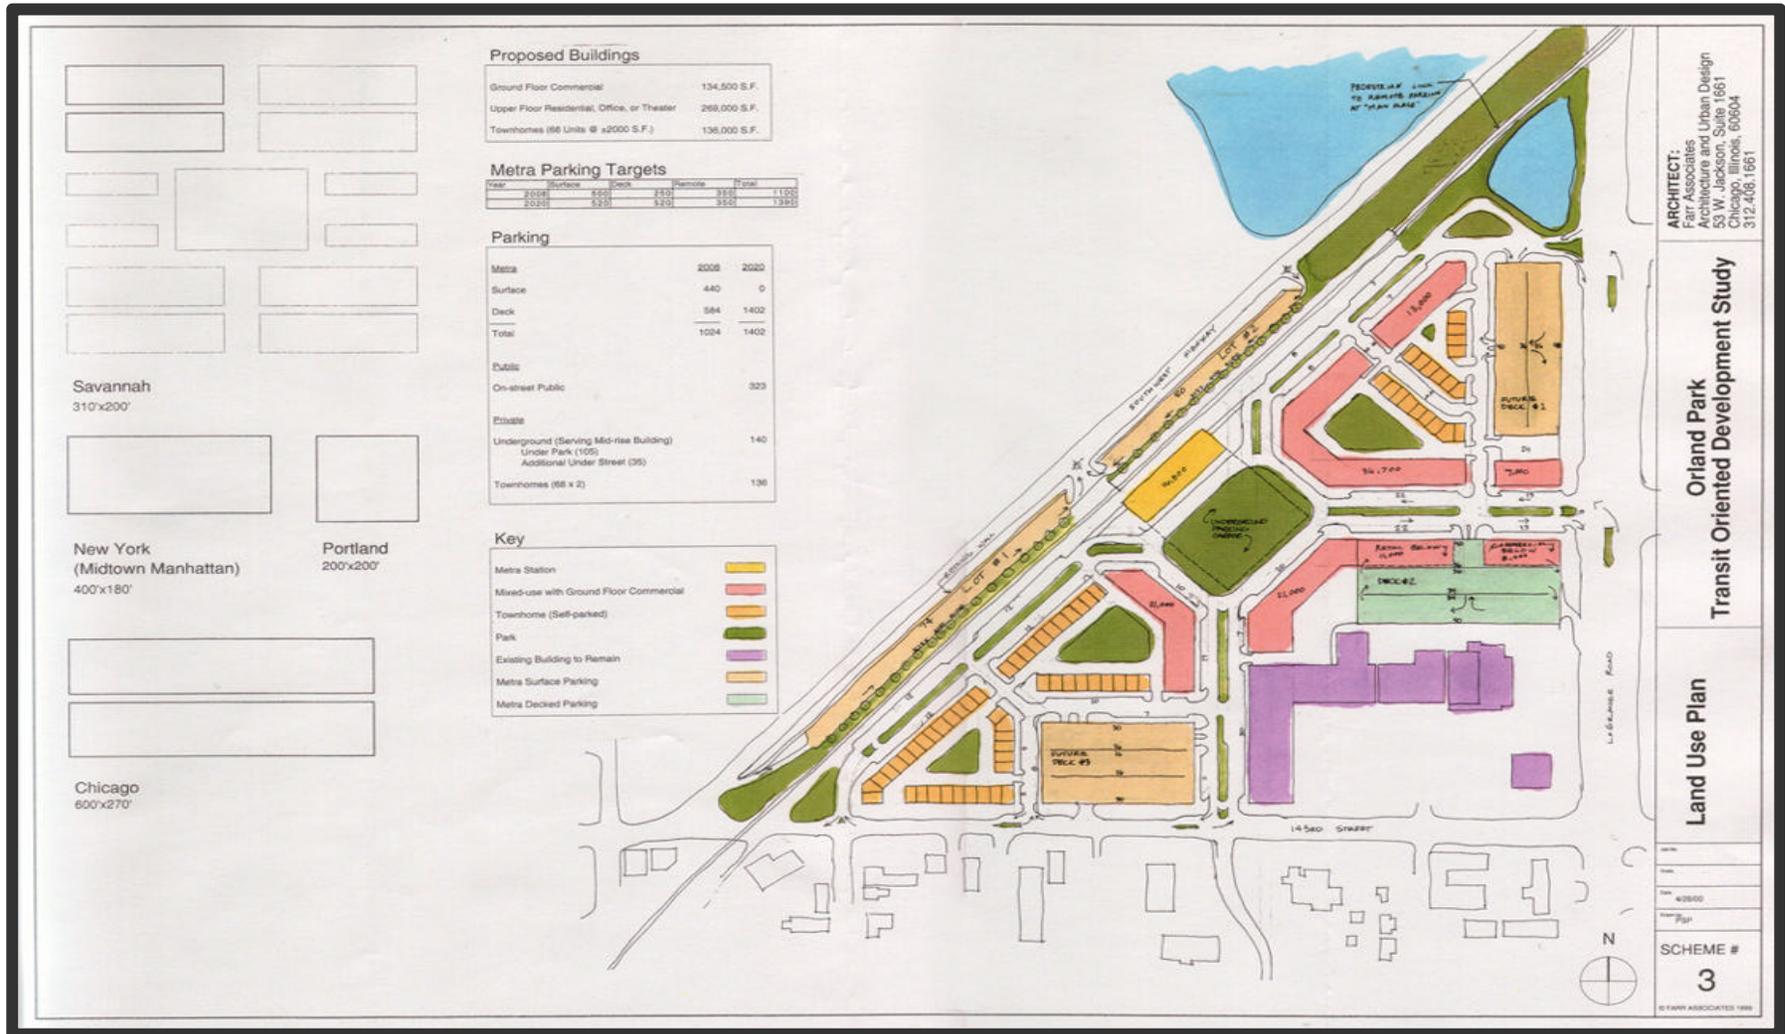

**Study Completed:
Consultant:**

**November, 2000
Farr Associates**

Orland Park 143rd Street Metra Station Land Use Plan – Schematic #4

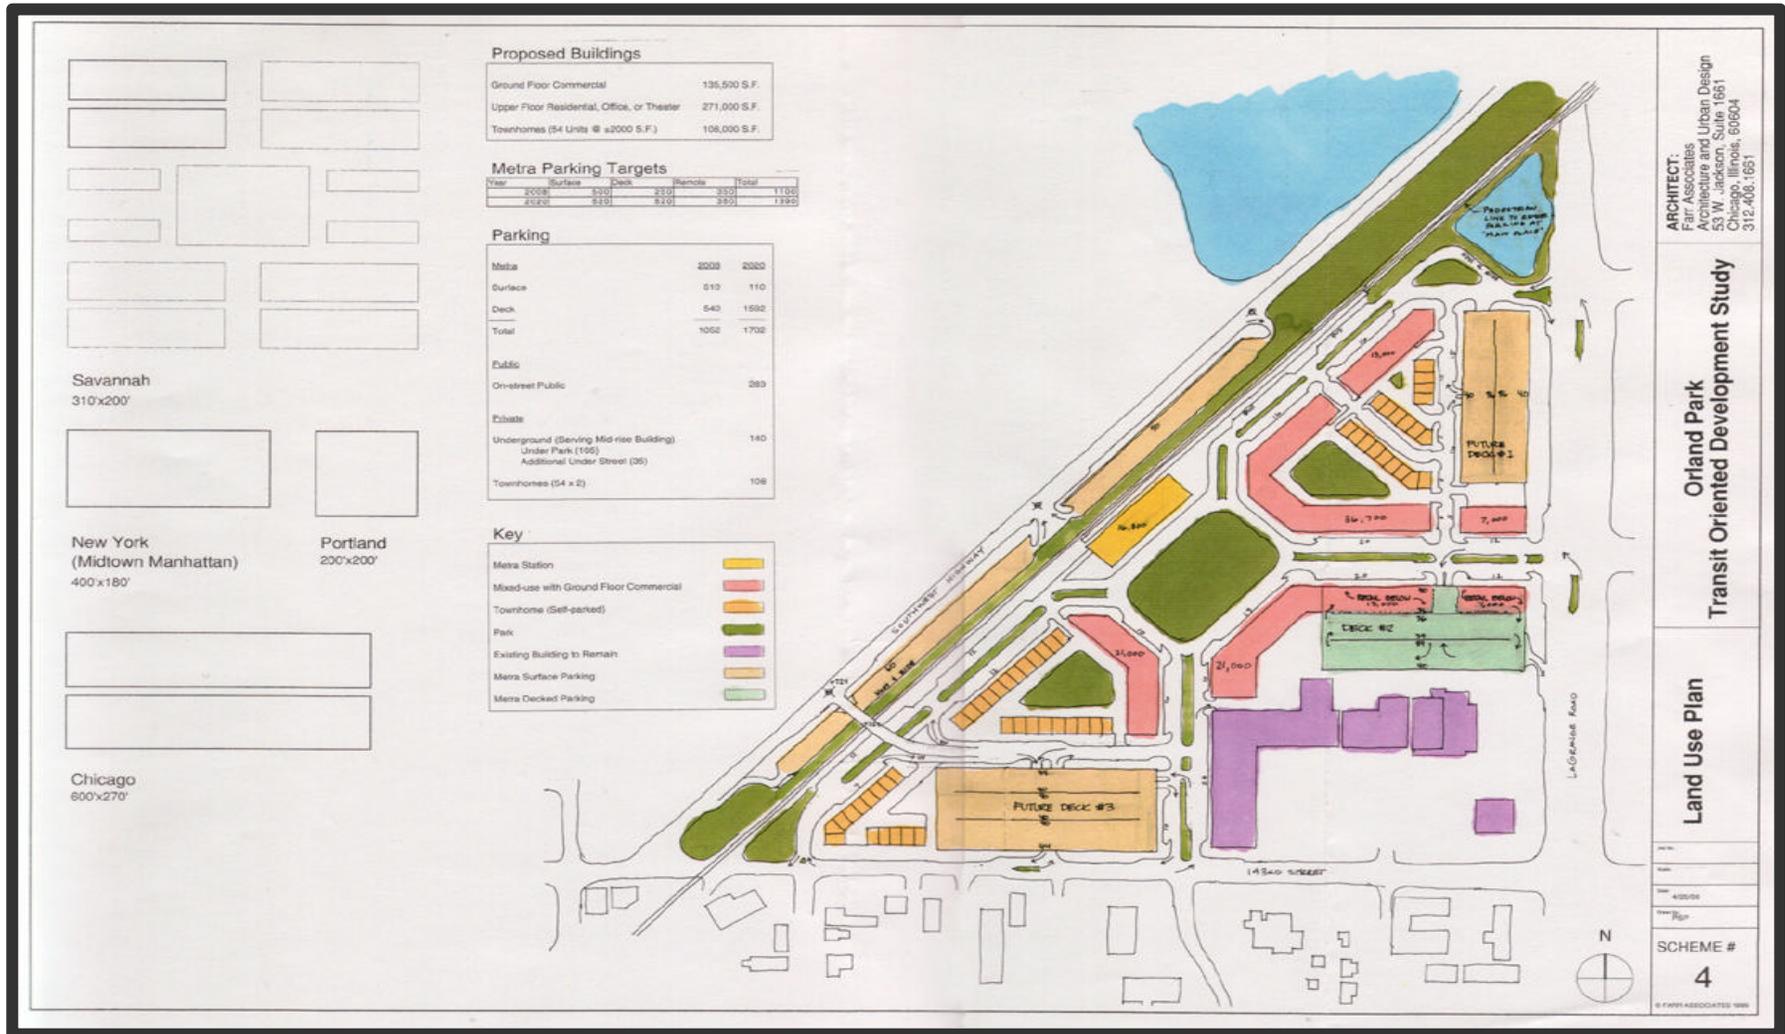

Study Completed:
Consultant:

November, 2000
Farr Associates